


I:\CAD_GIS\AUTOCAD\BURLIN BOROUGH\1425_15B PLAN SET 2.DWG

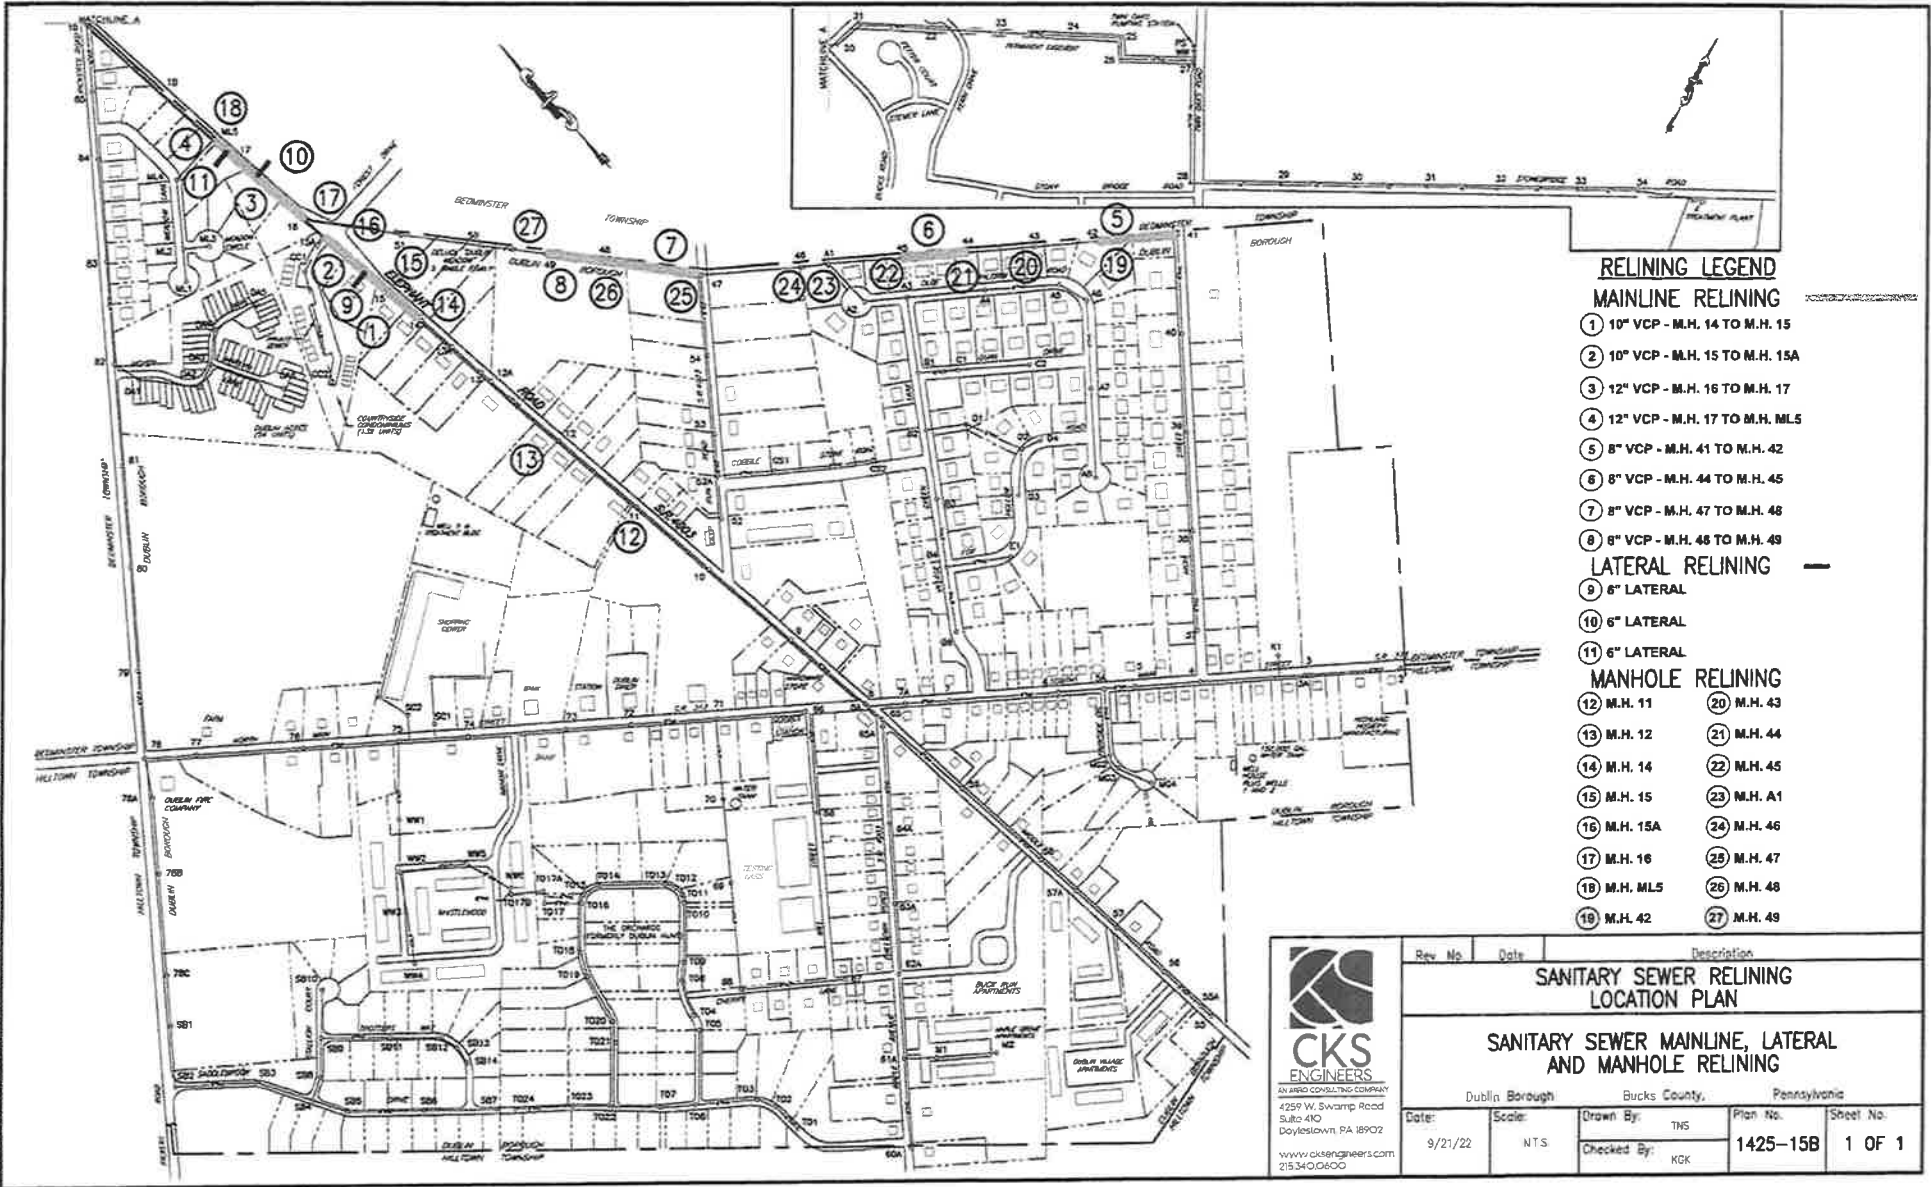

RELINING LEGEND

MAINLINE RELINING

- ① 10" VCP - M.H. 14 TO M.H. 15
- ② 10" VCP - M.H. 15 TO M.H. 18A
- ③ 12" VCP - M.H. 16 TO M.H. 17
- ④ 12" VCP - M.H. 17 TO M.H. ML5
- ⑤ 8" VCP - M.H. 41 TO M.H. 42
- ⑥ 8" VCP - M.H. 44 TO M.H. 45
- ⑦ 8" VCP - M.H. 47 TO M.H. 48
- ⑧ 8" VCP - M.H. 48 TO M.H. 49

LATERAL RELINING

- ⑨ 6" LATERAL
- ⑩ 6" LATERAL
- ⑪ 6" LATERAL

MANHOLE RELINING

- ⑫ M.H. 11
- ⑬ M.H. 12
- ⑭ M.H. 14
- ⑮ M.H. 15
- ⑯ M.H. 15A
- ⑰ M.H. 16
- ⑱ M.H. ML5
- ⑲ M.H. 42
- ⑳ M.H. 43
- ㉑ M.H. 44
- ㉒ M.H. 45
- ㉓ M.H. A1
- ㉔ M.H. 46
- ㉕ M.H. 47
- ㉖ M.H. 48
- ㉗ M.H. 49

 CKS ENGINEERS <small>AN AECO CONSULTING COMPANY</small> 4259 W. Swamp Road Suite 410 Doylestown, PA 18902 www.cksengineers.com 215.340.0600	Rev. No.	Date	Description		
	SANITARY SEWER RELINING LOCATION PLAN				
SANITARY SEWER MAINLINE, LATERAL AND MANHOLE RELINING					
Dublin Borough		Bucks County,		Pennsylvania	
Date:	Scale:	Drawn By:	Plan No.	Sheet No.	
9/21/22	N.T.S.	TNS	1425-15B	1 OF 1	
		Checked By:			
		KCK			